


19mm TUBE ALUMINIUM GRILLE INTERNAL BARREL MOTORISED

WALL CLEARANCE REQUIREMENTS

* FOR WALL STRUCTURE DETAILS & FIXINGS LAYOUT REFER TO SHEET A10

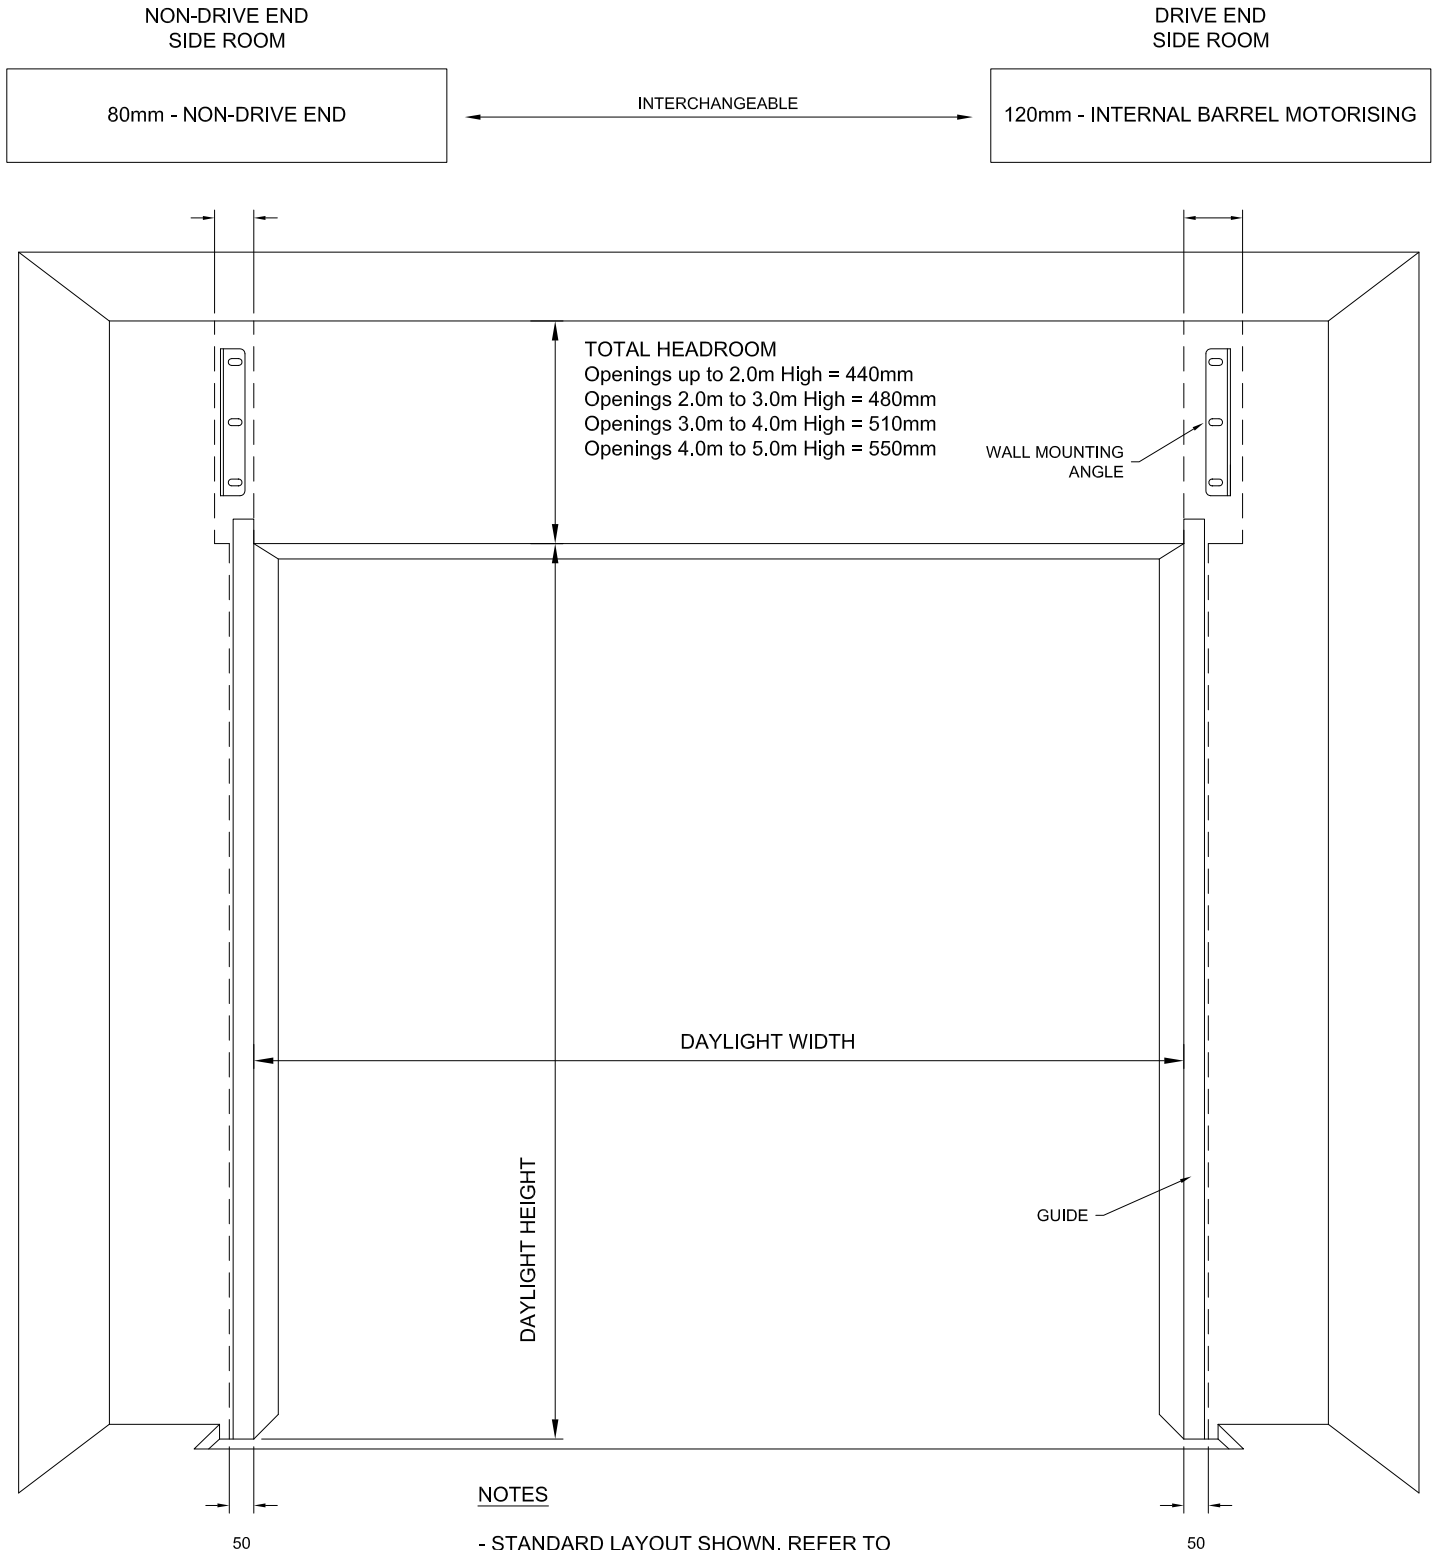

NOTES

- STANDARD LAYOUT SHOWN. REFER TO SALES FOR SPECIAL CLEARANCE OPTIONS
- REFER TO THE METALBIT DOORS SECURITY GRILLE & SHUTTER SELECTION CHART FOR MAXIMUM DOOR SIZES


19mm TUBE ALUMINIUM GRILLE INTERNAL BARREL MOTORISED

WALL STRUCTURE DETAILS & FIXINGS LAYOUT


* FOR HEADROOM & SIDEROOM CLEARANCES REFER TO SHEET A9

TYPICAL TIMBER
FIXING

TYPICAL TIMBER
FIXING

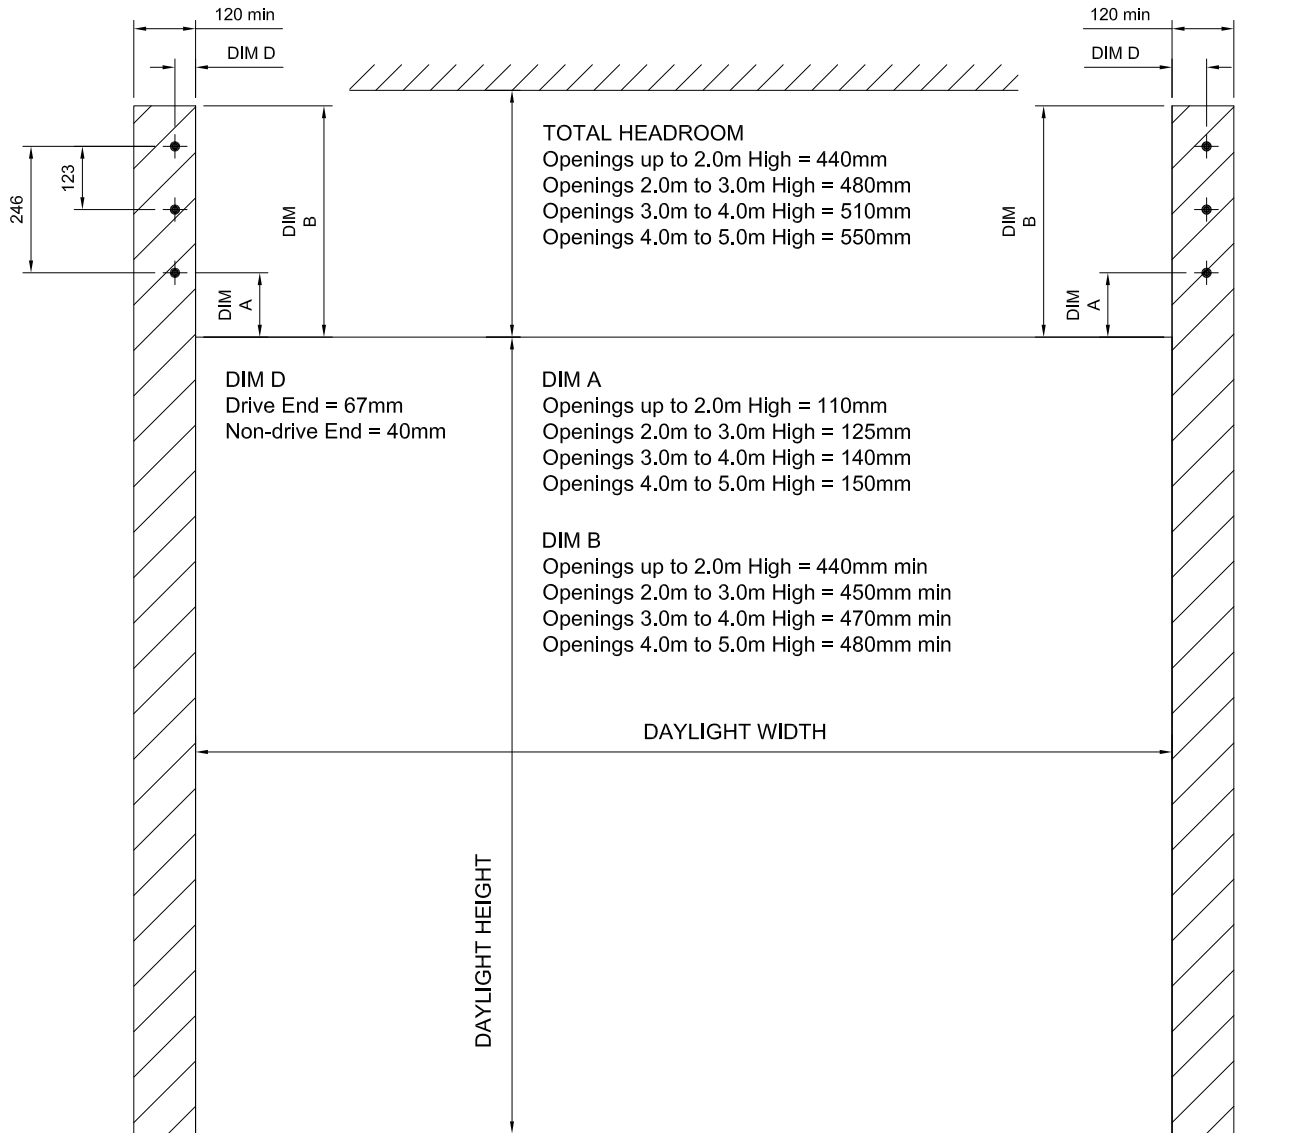


BACK FIX
GUIDE

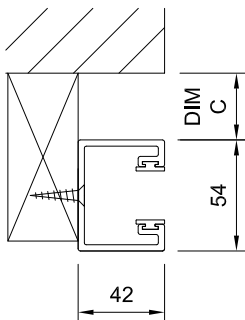

DIM C

Openings up to 2.0m High = Nil
Openings 2.0m to 3.0m High = 40mm
Openings 3.0m to 5.0m High = 50mm

FACE FIX
GUIDE

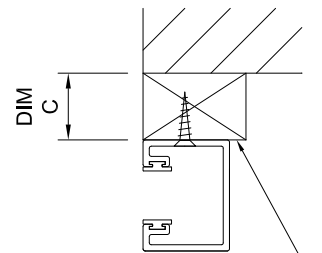

NOTES

- STANDARD LAYOUT SHOWN. REFER TO SALES FOR SPECIAL CLEARANCE OPTIONS
- STRUCTURES SHOWN ARE INDICATIVE ONLY
STRUCTURAL ENGINEERING TO BE CLIENTS CARE
- SEE METALBIT FOR ROLL FORMED
JAMB RECOMMENDATIONS
- GUIDE FIXINGS REQUIRED UP TO LINTEL ONLY

TIMBER PACKERS SUPPLIED
AND FITTED BY OTHERS