


CLEARSPAN & STANDARD ALUMINIUM SHUTTER INTERNAL BARREL MOTORISED

WALL CLEARANCE REQUIREMENTS

* FOR WALL STRUCTURE DETAILS & FIXINGS LAYOUT REFER TO SHEET A18

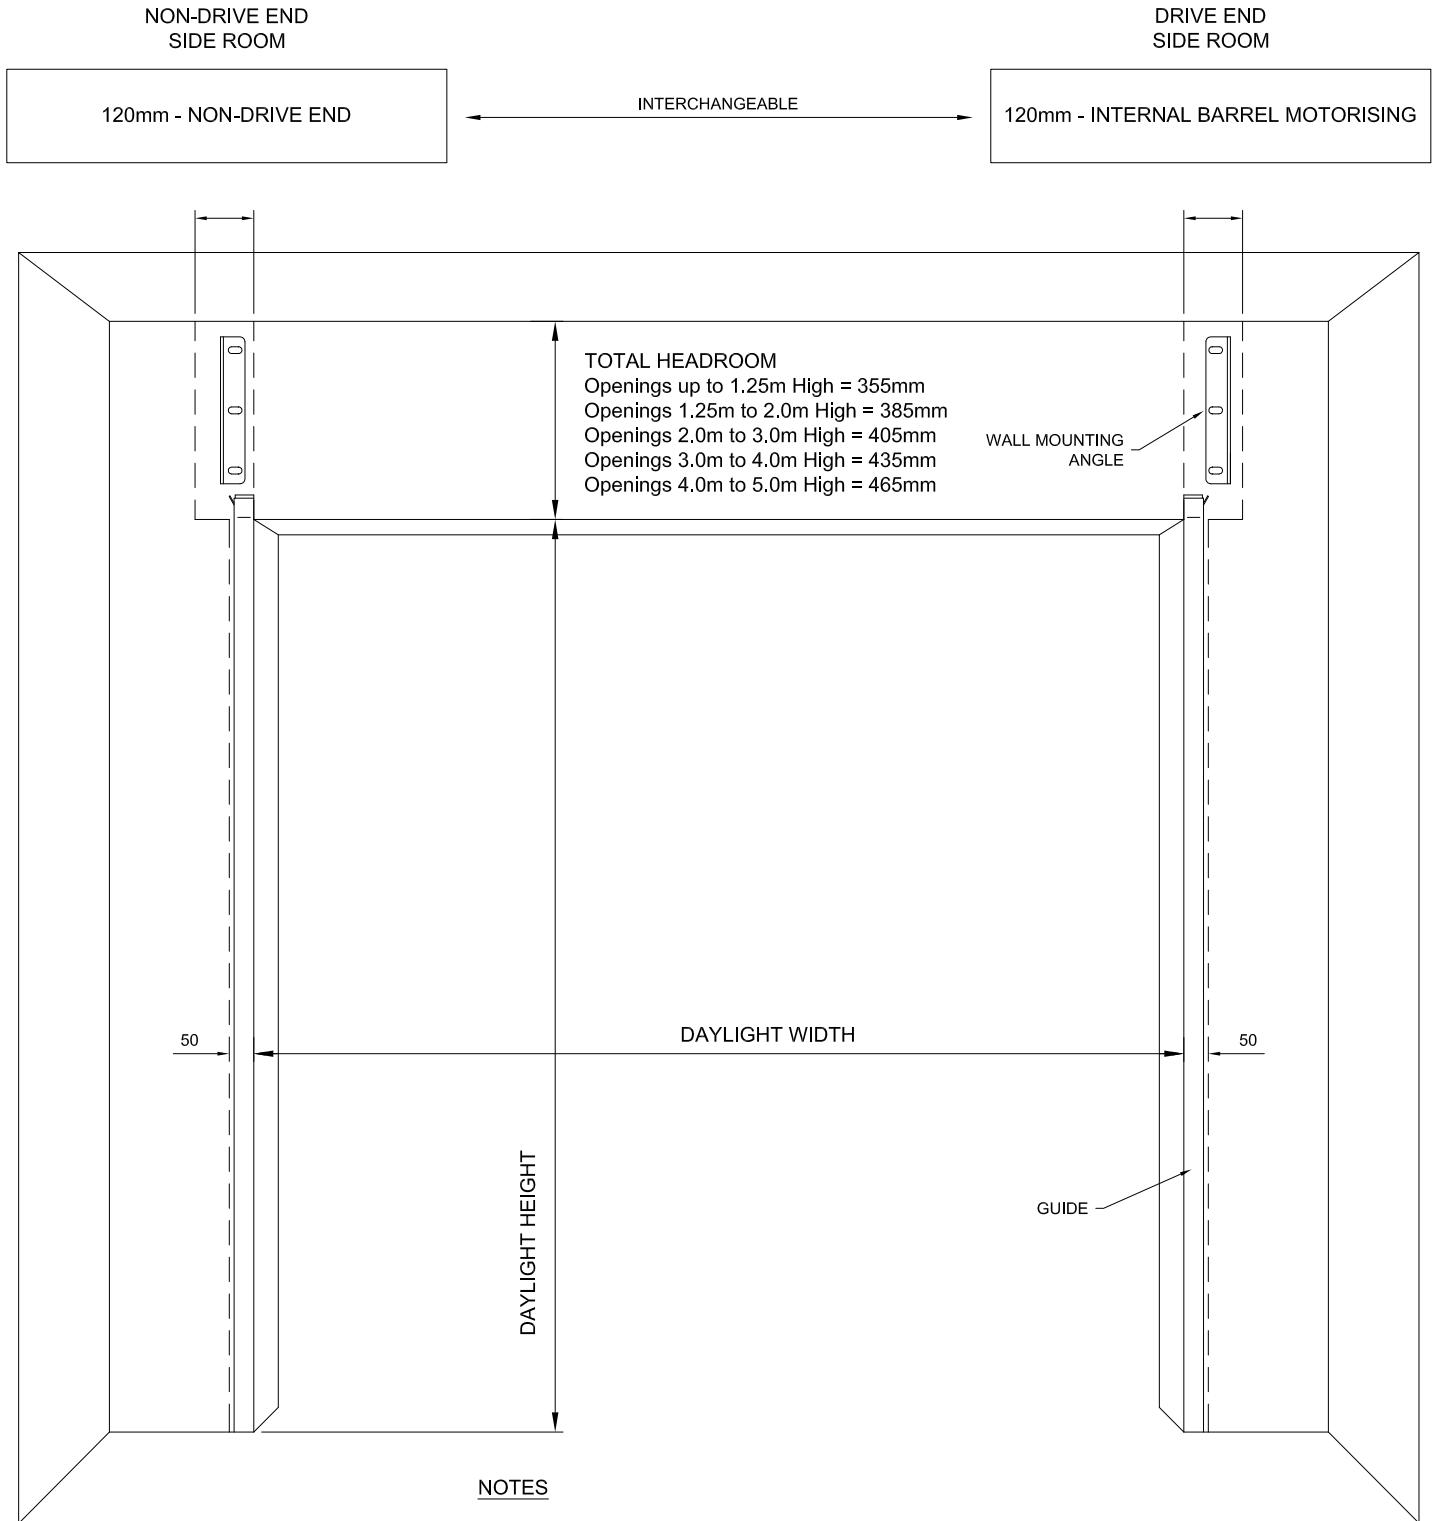



NOTES

- STANDARD LAYOUT SHOWN. REFER TO SALES FOR SPECIAL CLEARANCE OPTIONS
- REFER TO THE METALBIT DOORS SECURITY GRILLE & SHUTTER SELECTION CHART FOR MAXIMUM DOOR SIZES

CLEARSPAN & STANDARD ALUMINIUM SHUTTER INTERNAL BARREL MOTORISED

WALL STRUCTURE DETAILS & FIXINGS LAYOUT

* FOR HEADROOM & SIDEROOM CLEARANCES REFER TO SHEET A17

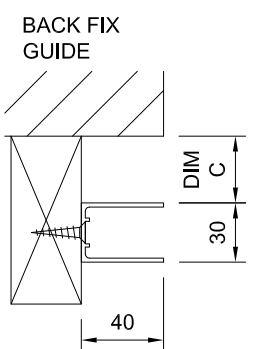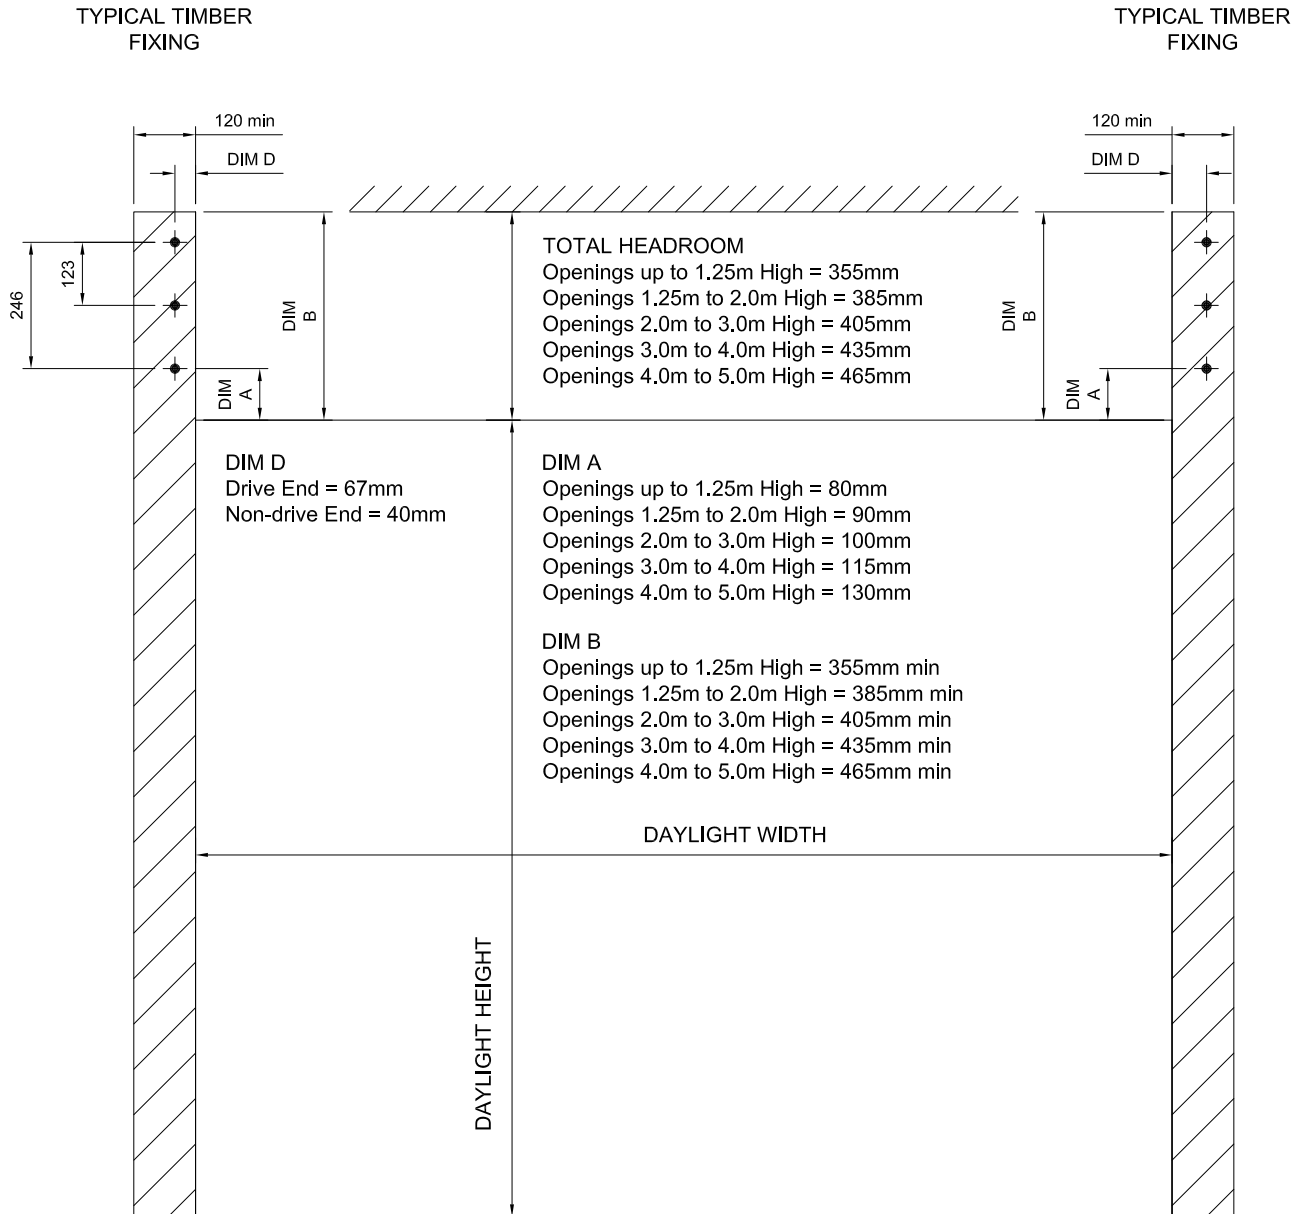

DIM C

Openings up to 2.0m High	= Nil
Openings 2.0m to 3.0m High	= 40mm
Openings 3.0m to 4.0m High	= 50mm

NOTES

- STANDARD LAYOUT SHOWN. REFER TO SALES FOR SPECIAL CLEARANCE OPTIONS
- STRUCTURES SHOWN ARE INDICATIVE ONLY
STRUCTURAL ENGINEERING TO BE CLIENTS CARE
- SEE METALBIT FOR ROLL FORMED JAMB RECOMMENDATIONS
- GUIDE FIXINGS REQUIRED UP TO LINTEL ONLY

