
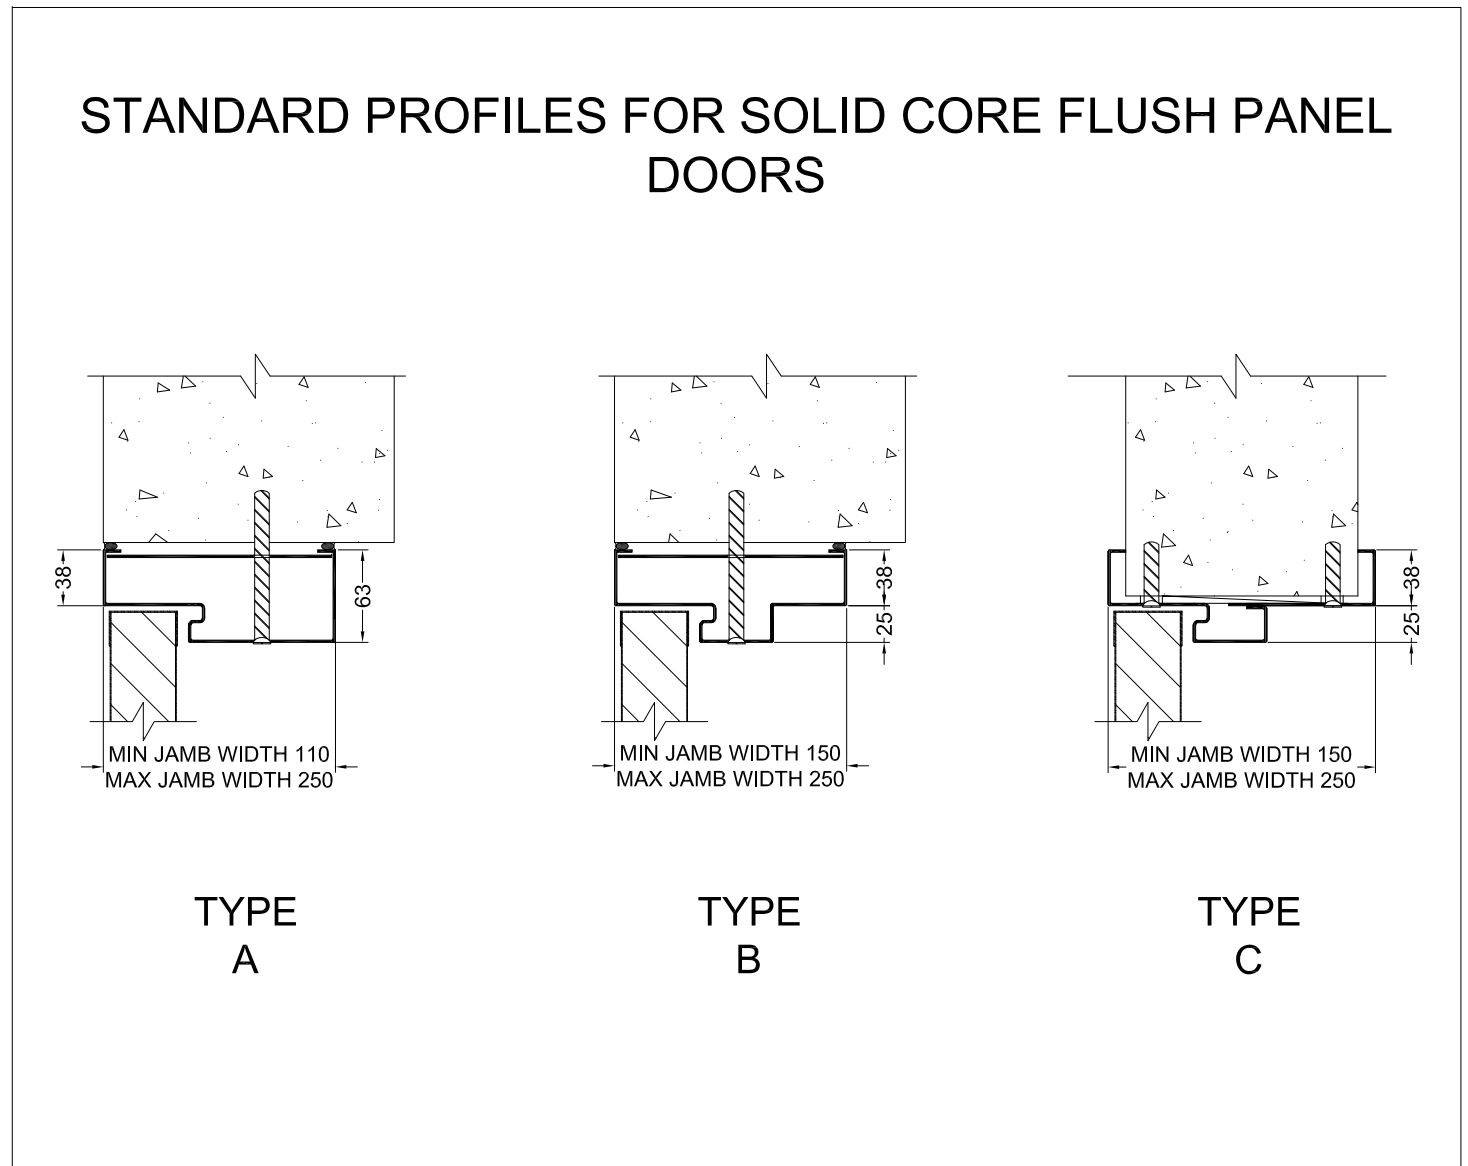


STANDARD SIZES	
Door Leaf Size	Trim Opening Size
1980 x 810	2033 x 897
1980 x 860	2033 x 947
1980 x 910	2033 x 997
Based on sill clearance of 10mm	

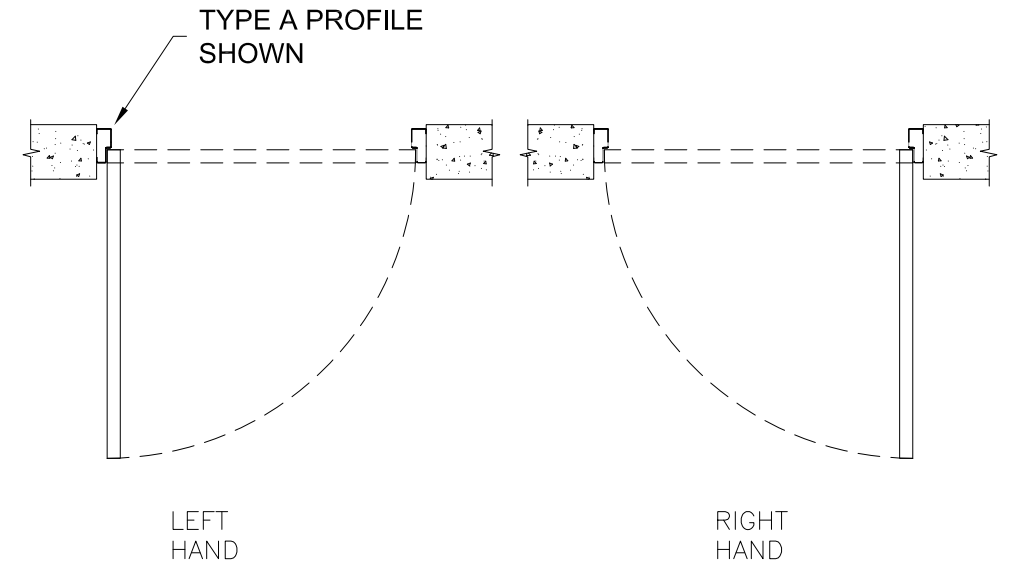

We reserve the right to alter specification without notice and without incurring obligation

				MATERIAL - FINISH			CODE No.	SCALE	:	DRG No.	ISS.
								DRAWN	GS	15.11.17	
ISS. CHANGE				No.	BY	DATE	APPVD.		FLUSH_PANEL_DOORS		A

SOLID CORE STEEL FLUSH PANEL DOORS & FRAMES
GENERAL ARRANGEMENT

