
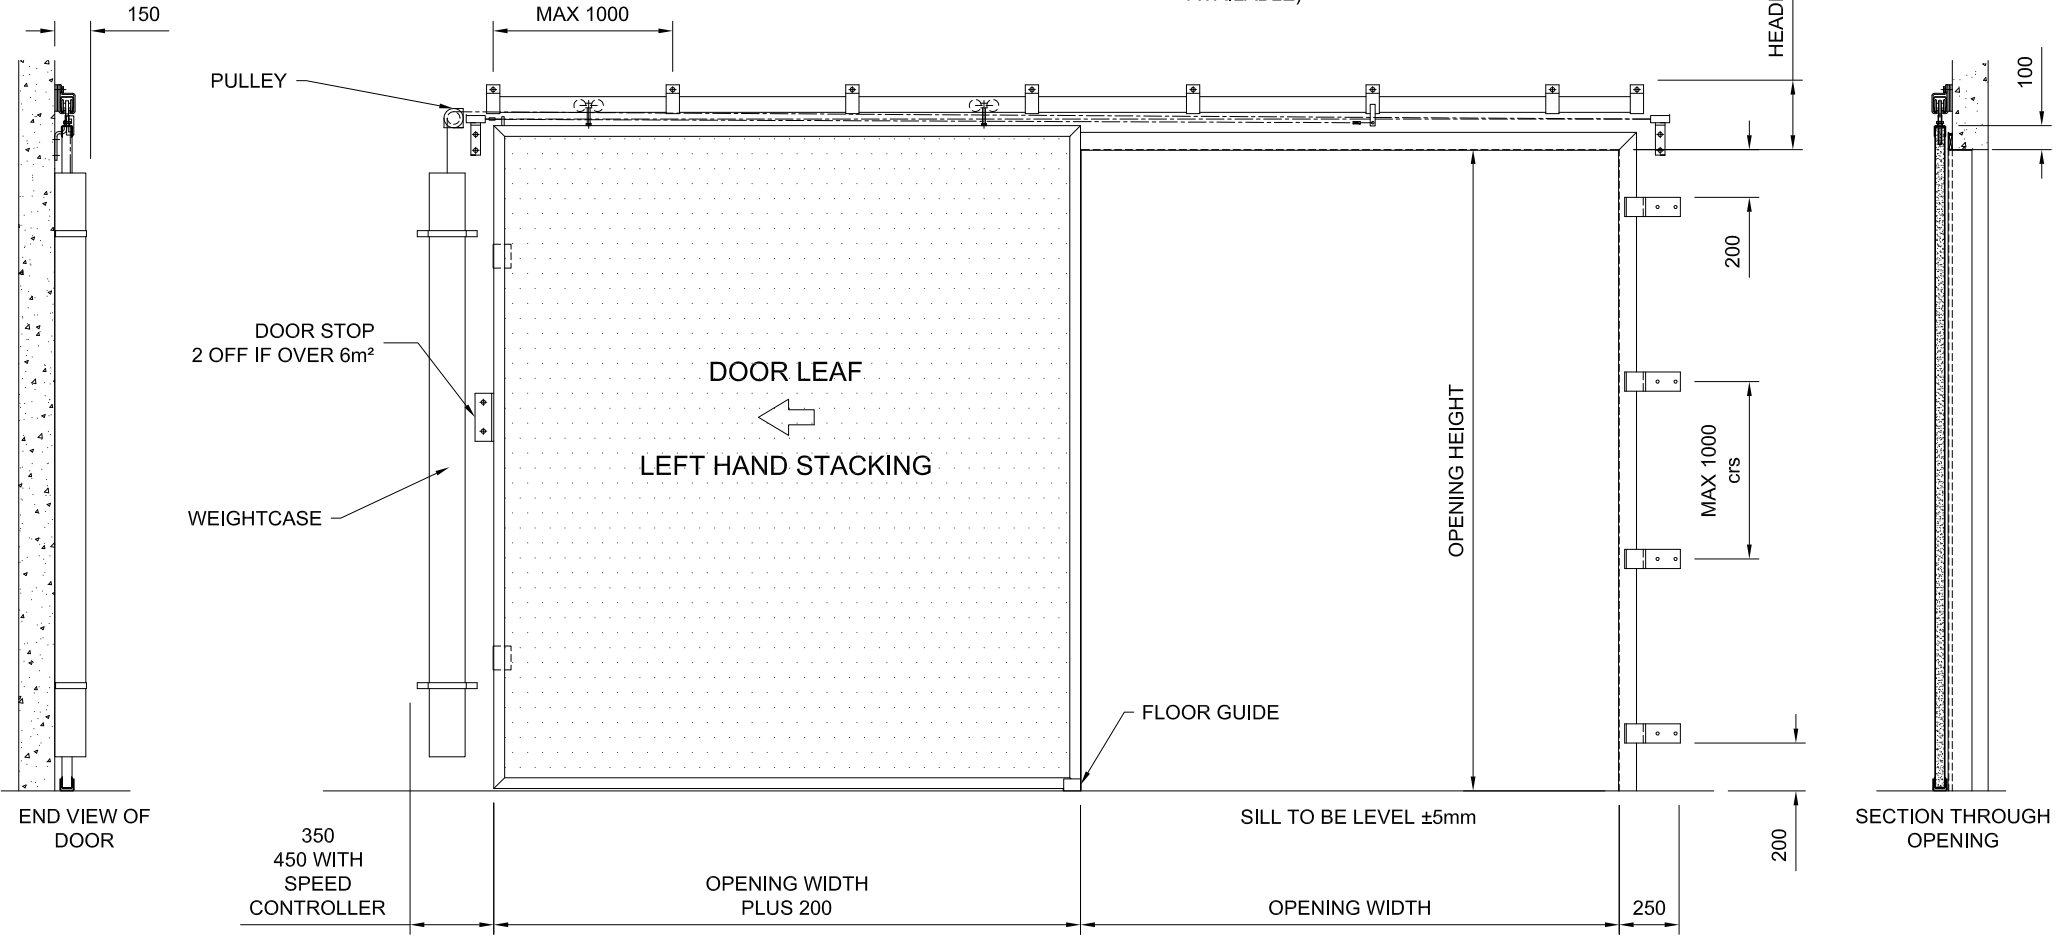


IF DOOR IS TO BE CONCEALED BY SECONDARY WALL ALLOW MINIMUM CAVITY OF 160mm

TRACK SIZE	HEADROOM
301	290
305	330
307	360

REFER TO FYESAFE SLIDING FIRE DOOR BROCHURE FOR TRACK SELECTION

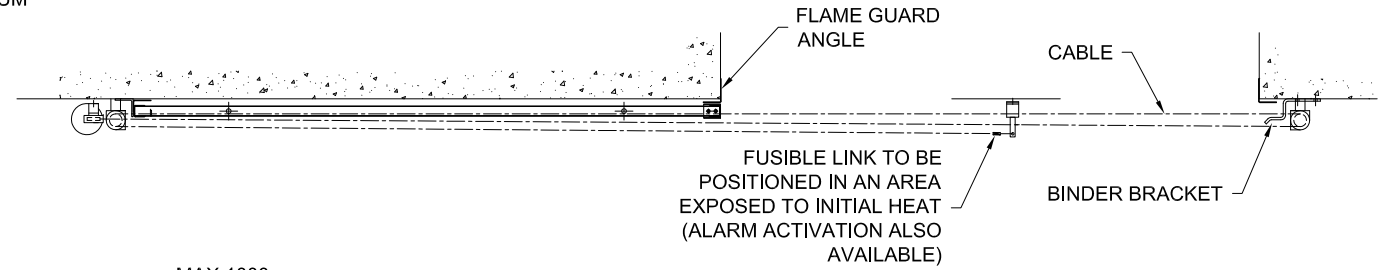

SPEED CONTROLLERS REQUIRED ON:  
DOORS OVER 6m WIDE  
OR  
ALARM ACTIVATED DOORS OVER 9m<sup>2</sup>

FYESAFE SLIDING FIRE DOOR – OPTION 1  
FREQUENT USE – FUSIBLE LINK RELEASE



We reserve the right to alter specification without notice and without incurring obligation

MATERIAL – FINISH			CODE No.	SCALE	DRG No.	ISS.
B	03.07.13	TS		DRAWN TS	12.06.13	
ISS.	DATE	BY		APPVD.		

FYRESAFE\_Op1 B