


SECTION THROUGH DOOR

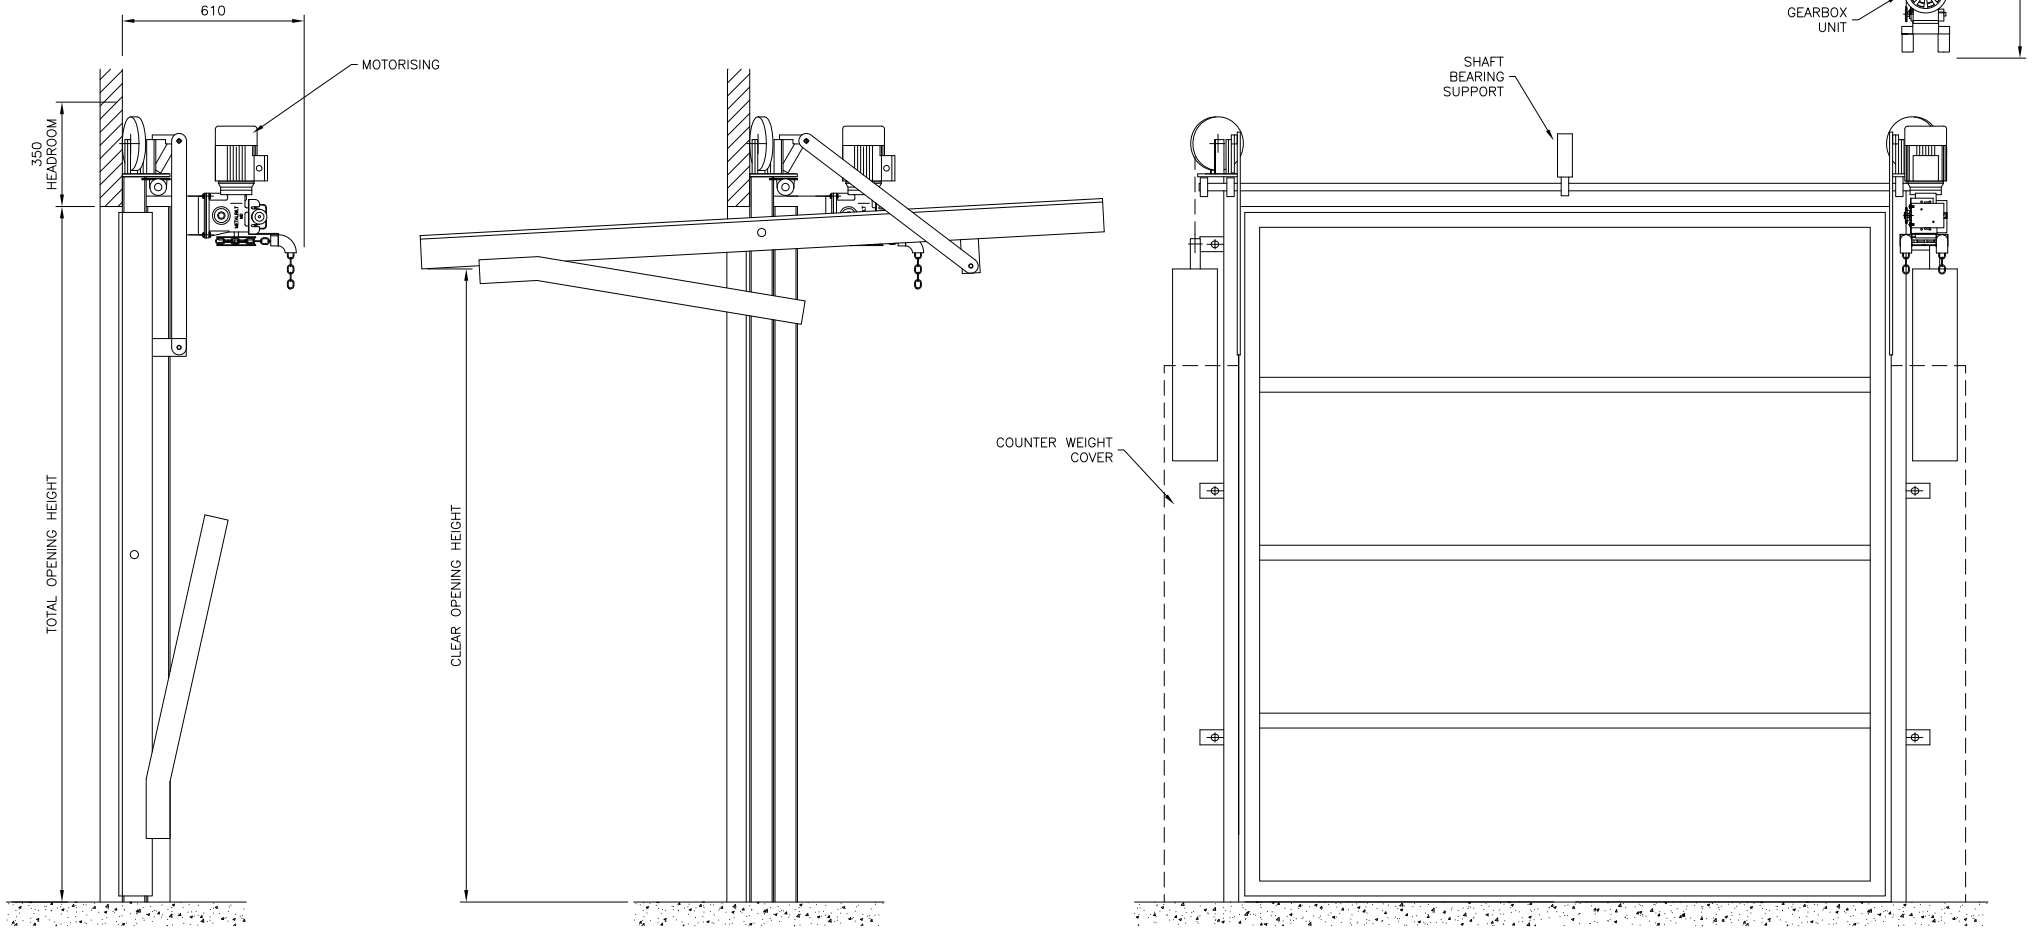

We reserve the right to alter specification without notice and without incurring obligation

RENLITA VERTICAL LIFTING DOOR
SINGLE LEAF - MOTORISED - SINGLE COUNTERWEIGHT



ISS.	DATE	BY	MATERIAL - FINISH	CODE No.	SCALE	DRG No.	ISS.	
				APPVD.	TS			07.06.13
							VLD_SINGLE_SCW	A