


CLEARSPAN & STANDARD ALUMINIUM SHUTTER LOW CYCLE MOTORISED

WALL CLEARANCE REQUIREMENTS

* FOR WALL STRUCTURE DETAILS & FIXINGS LAYOUT REFER TO SHEET A20

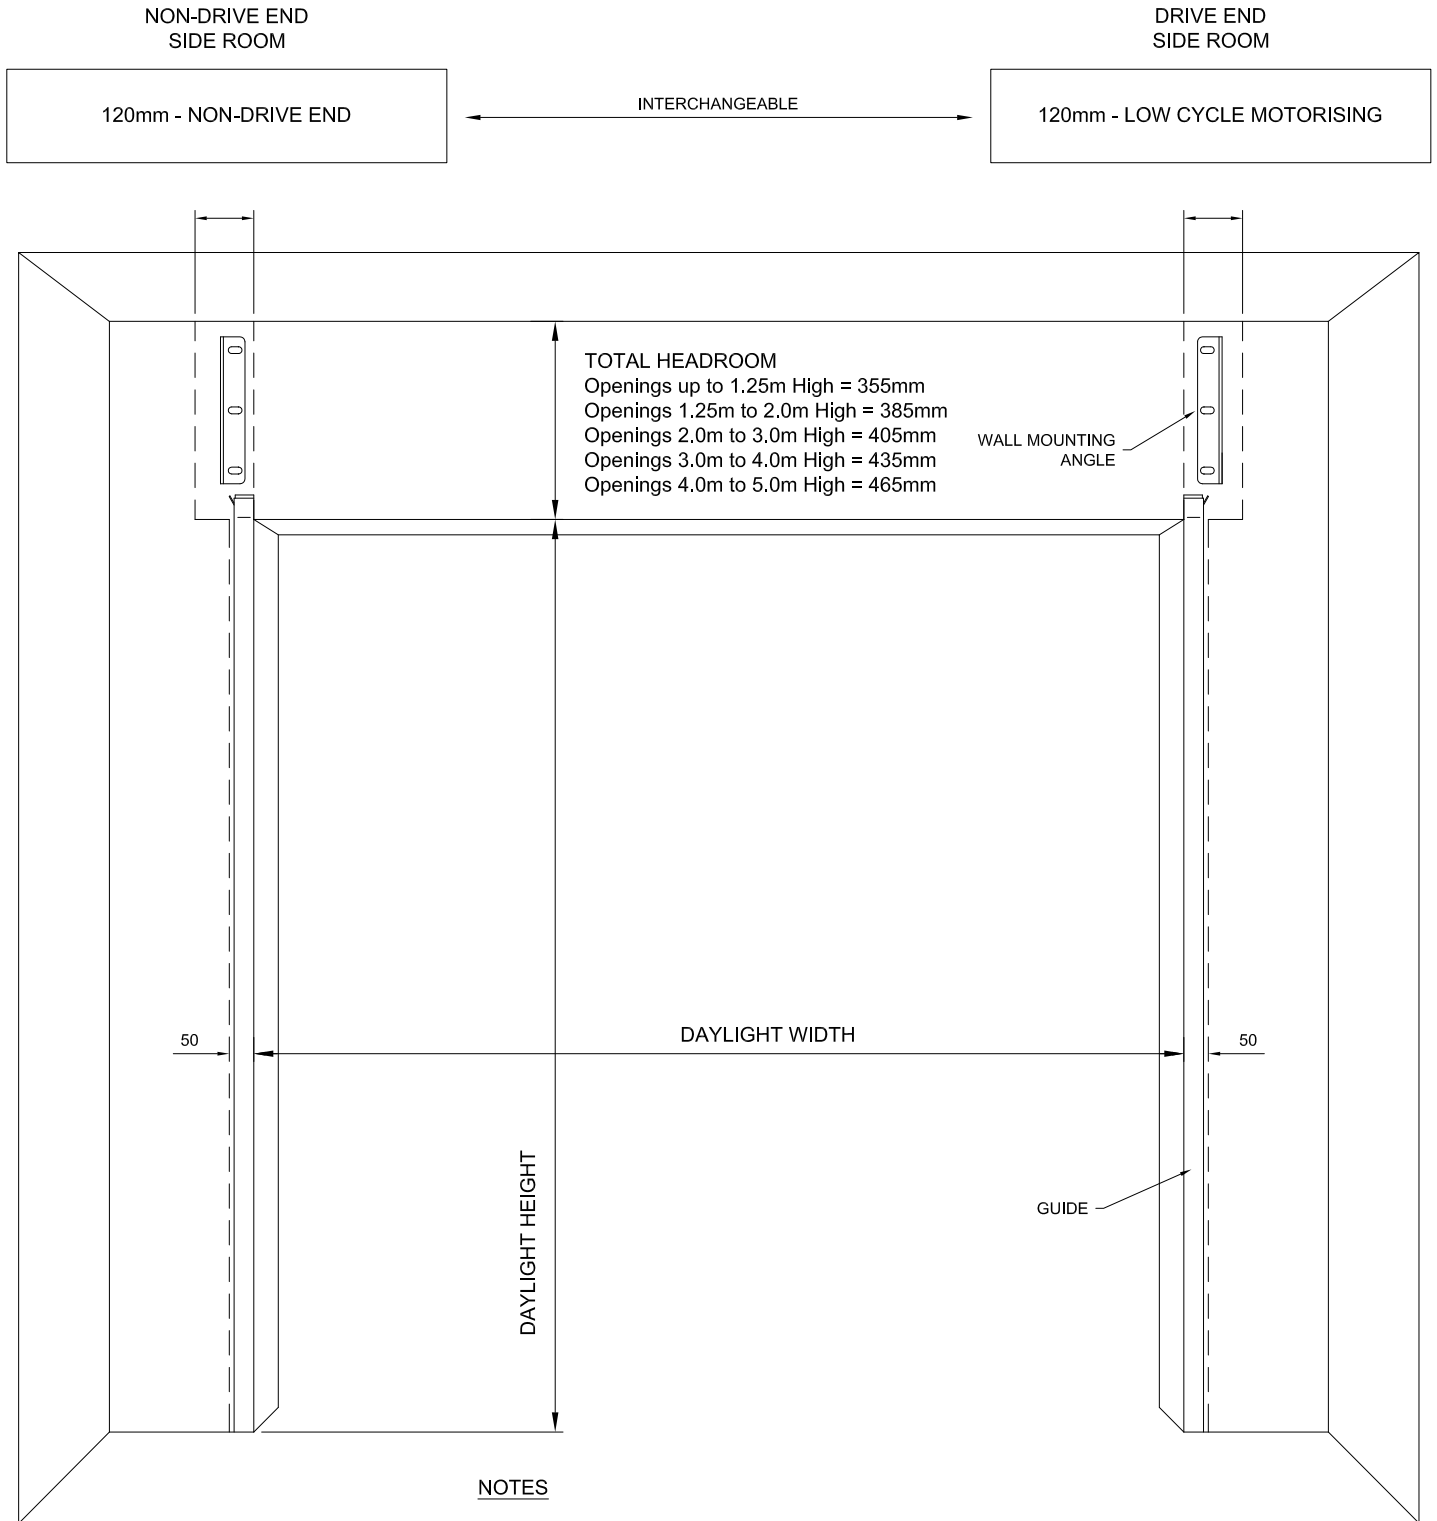

NOTES

- STANDARD LAYOUT SHOWN. REFER TO SALES FOR SPECIAL CLEARANCE OPTIONS
- REFER TO THE METALBIT DOORS SECURITY GRILLE & SHUTTER SELECTION CHART FOR MAXIMUM DOOR SIZES


CLEARSPAN & STANDARD ALUMINIUM SHUTTER LOW CYCLE MOTORISED

WALL STRUCTURE DETAILS & FIXINGS LAYOUT


* FOR HEADROOM & SIDEROOM CLEARANCES REFER TO SHEET A19

TYPICAL TIMBER FIXING

TYPICAL TIMBER FIXING

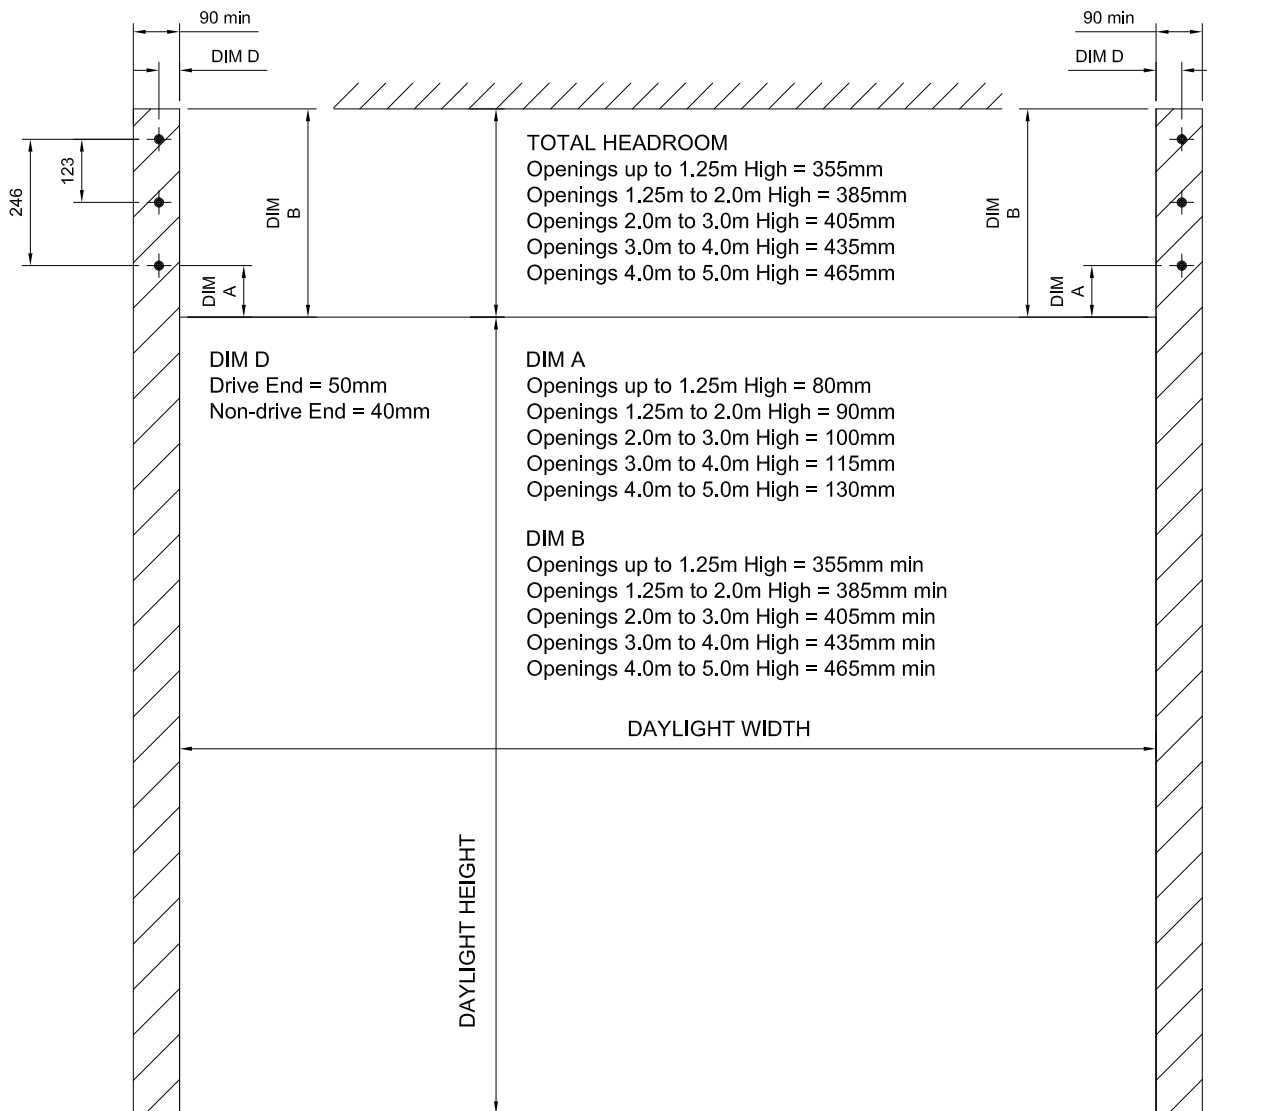


BACK FIX GUIDE

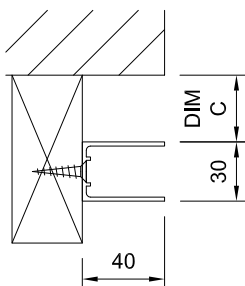

DIM C

Openings up to 2.0m High = Nil
Openings 2.0m to 3.0m High = 40mm
Openings 3.0m to 4.0m High = 50mm

FACE FIX GUIDE

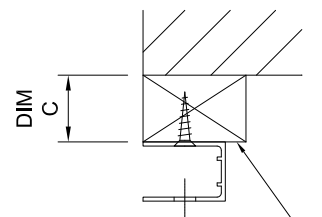

TIMBER PACKERS SUPPLIED AND FITTED BY OTHERS

NOTES

- STANDARD LAYOUT SHOWN. REFER TO SALES FOR SPECIAL CLEARANCE OPTIONS
- STRUCTURES SHOWN ARE INDICATIVE ONLY
STRUCTURAL ENGINEERING TO BE CLIENTS CARE
- SEE METALBIT FOR ROLL FORMED JAMB RECOMMENDATIONS
- GUIDE FIXINGS REQUIRED UP TO LINTEL ONLY