


**WALL CLEARANCE REQUIREMENTS**

\* FOR WALL STRUCTURE DETAILS & FIXINGS LAYOUT REFER TO SHEET A22

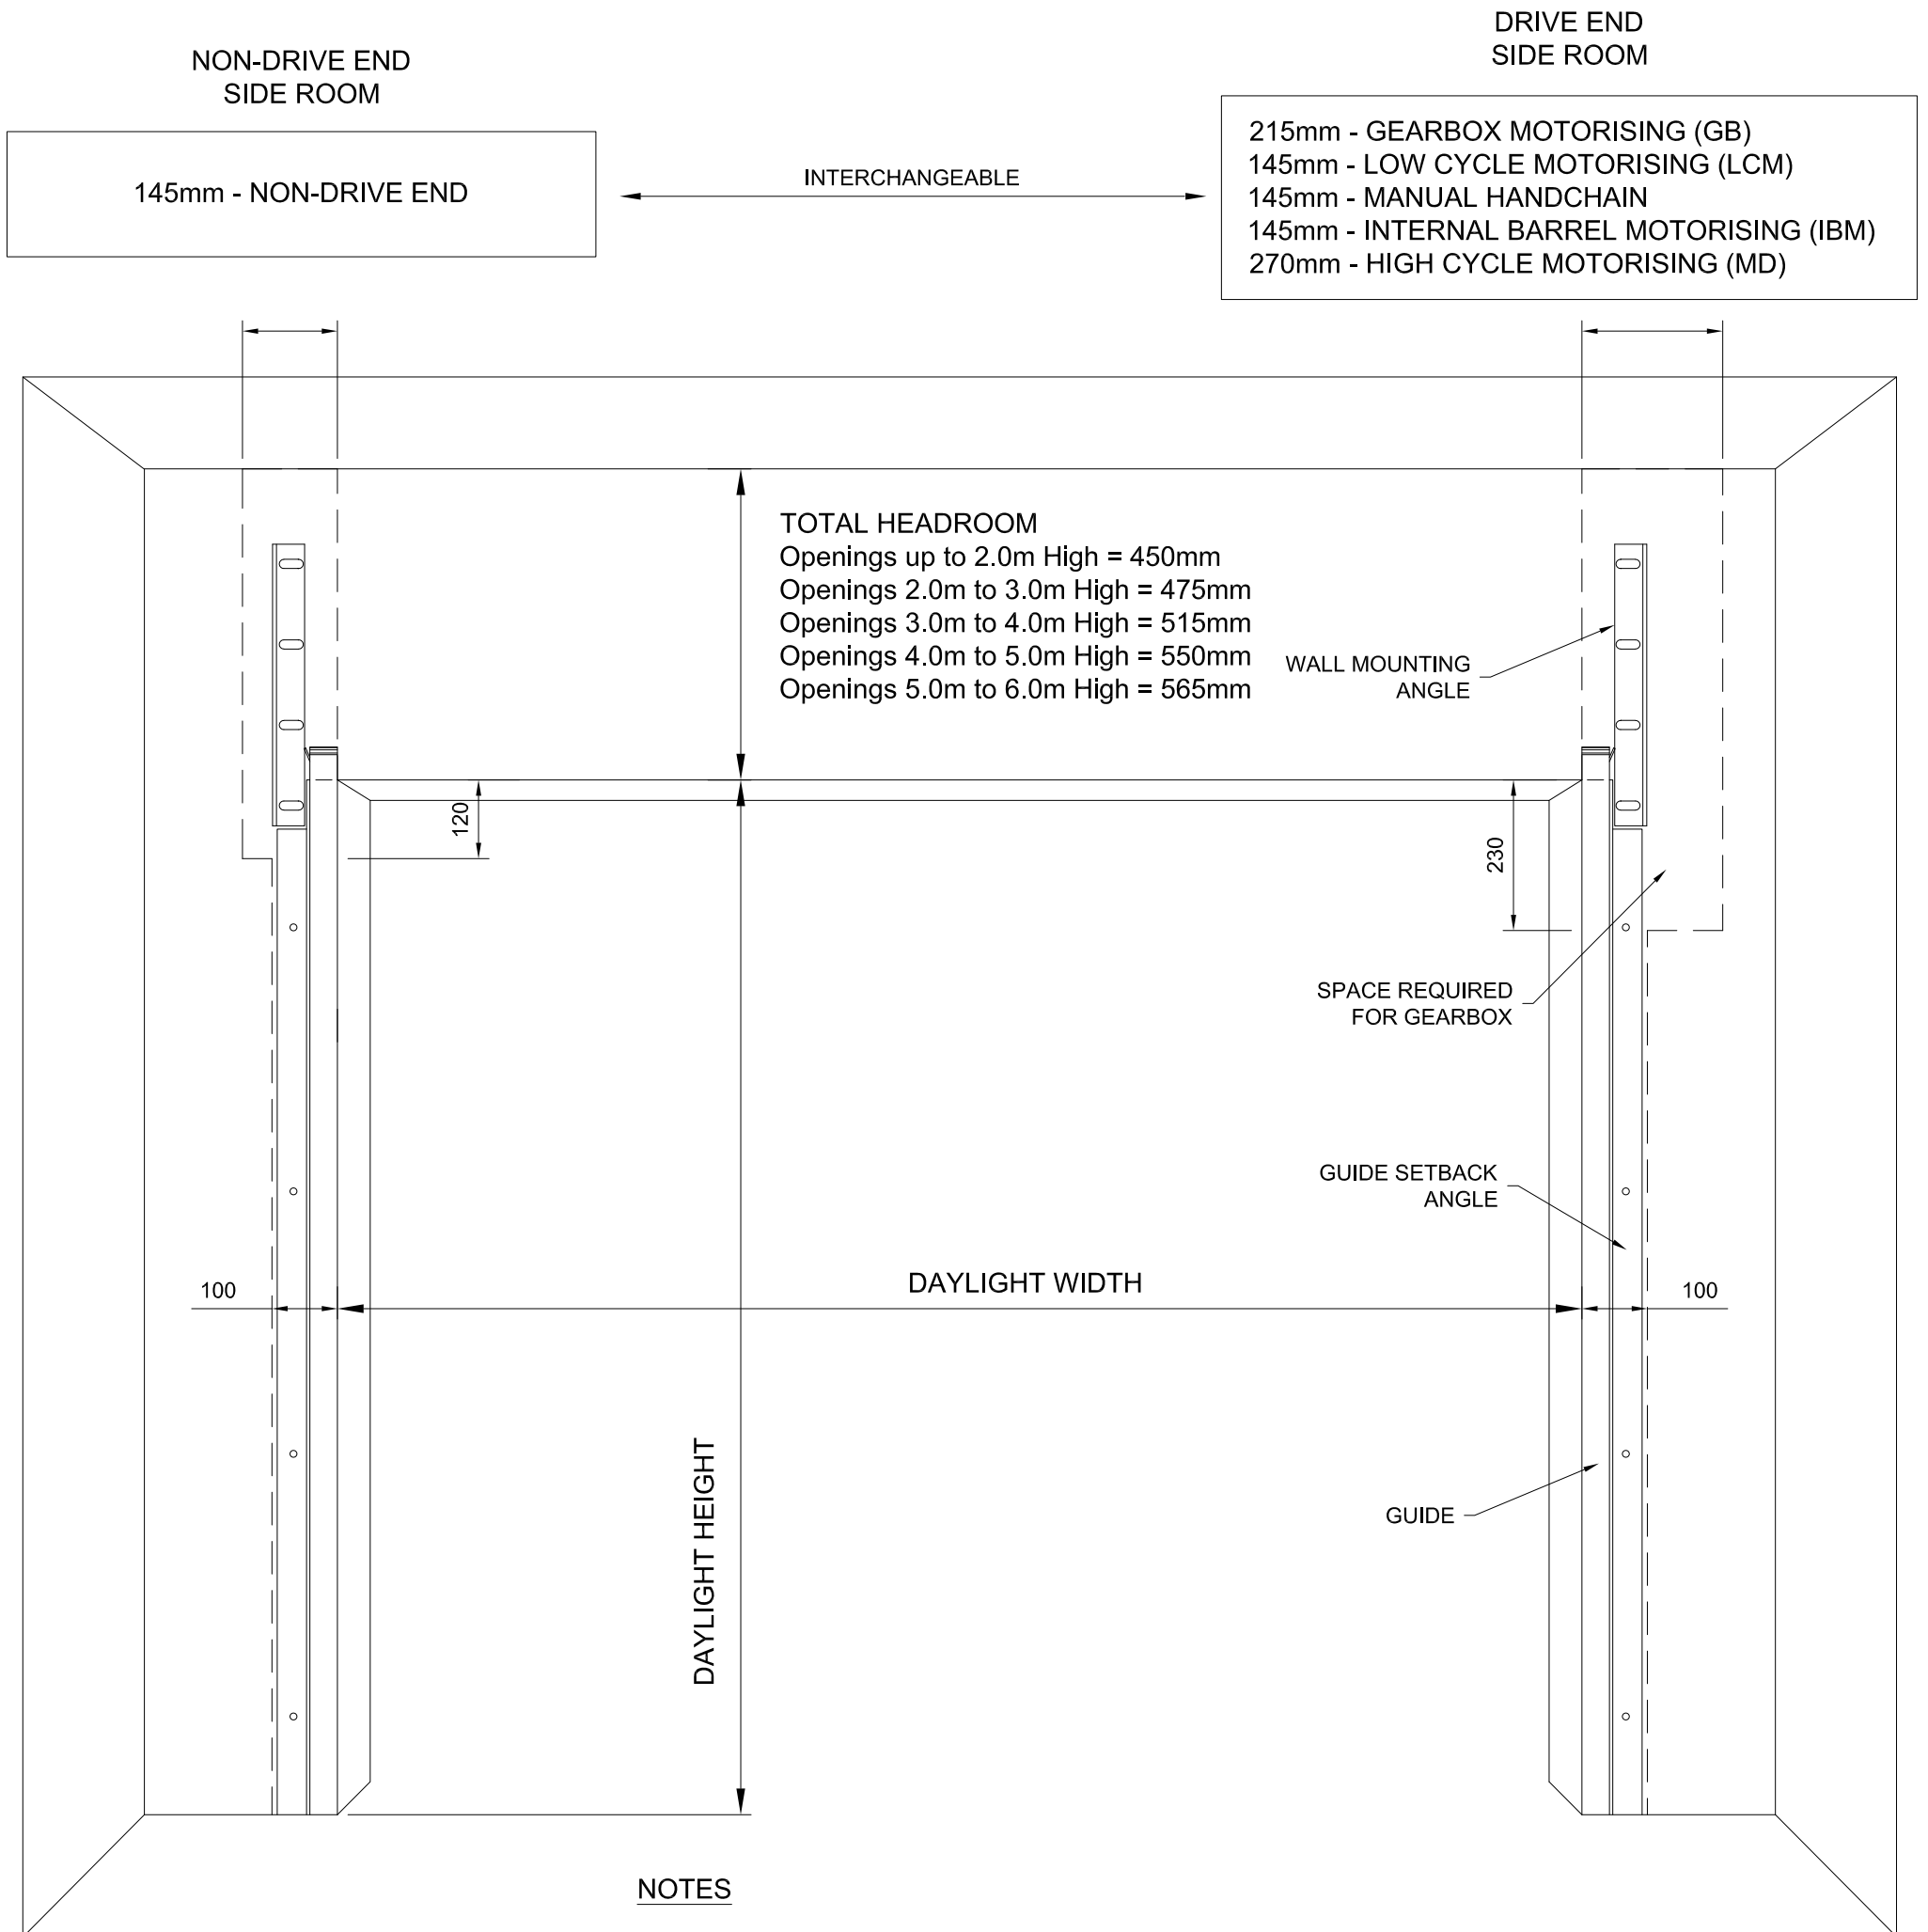


**NOTES**

- STANDARD LAYOUT SHOWN. REFER TO SALES FOR SPECIAL CLEARANCE OPTIONS
- REFER TO THE METALBILT DOORS SECURITY GRILLE & SHUTTER SELECTION CHART FOR MAXIMUM DOOR SIZES

## WALL STRUCTURE DETAILS & FIXINGS LAYOUT

\* FOR HEADROOM & SIDEROOM CLEARANCES REFER TO SHEET A21

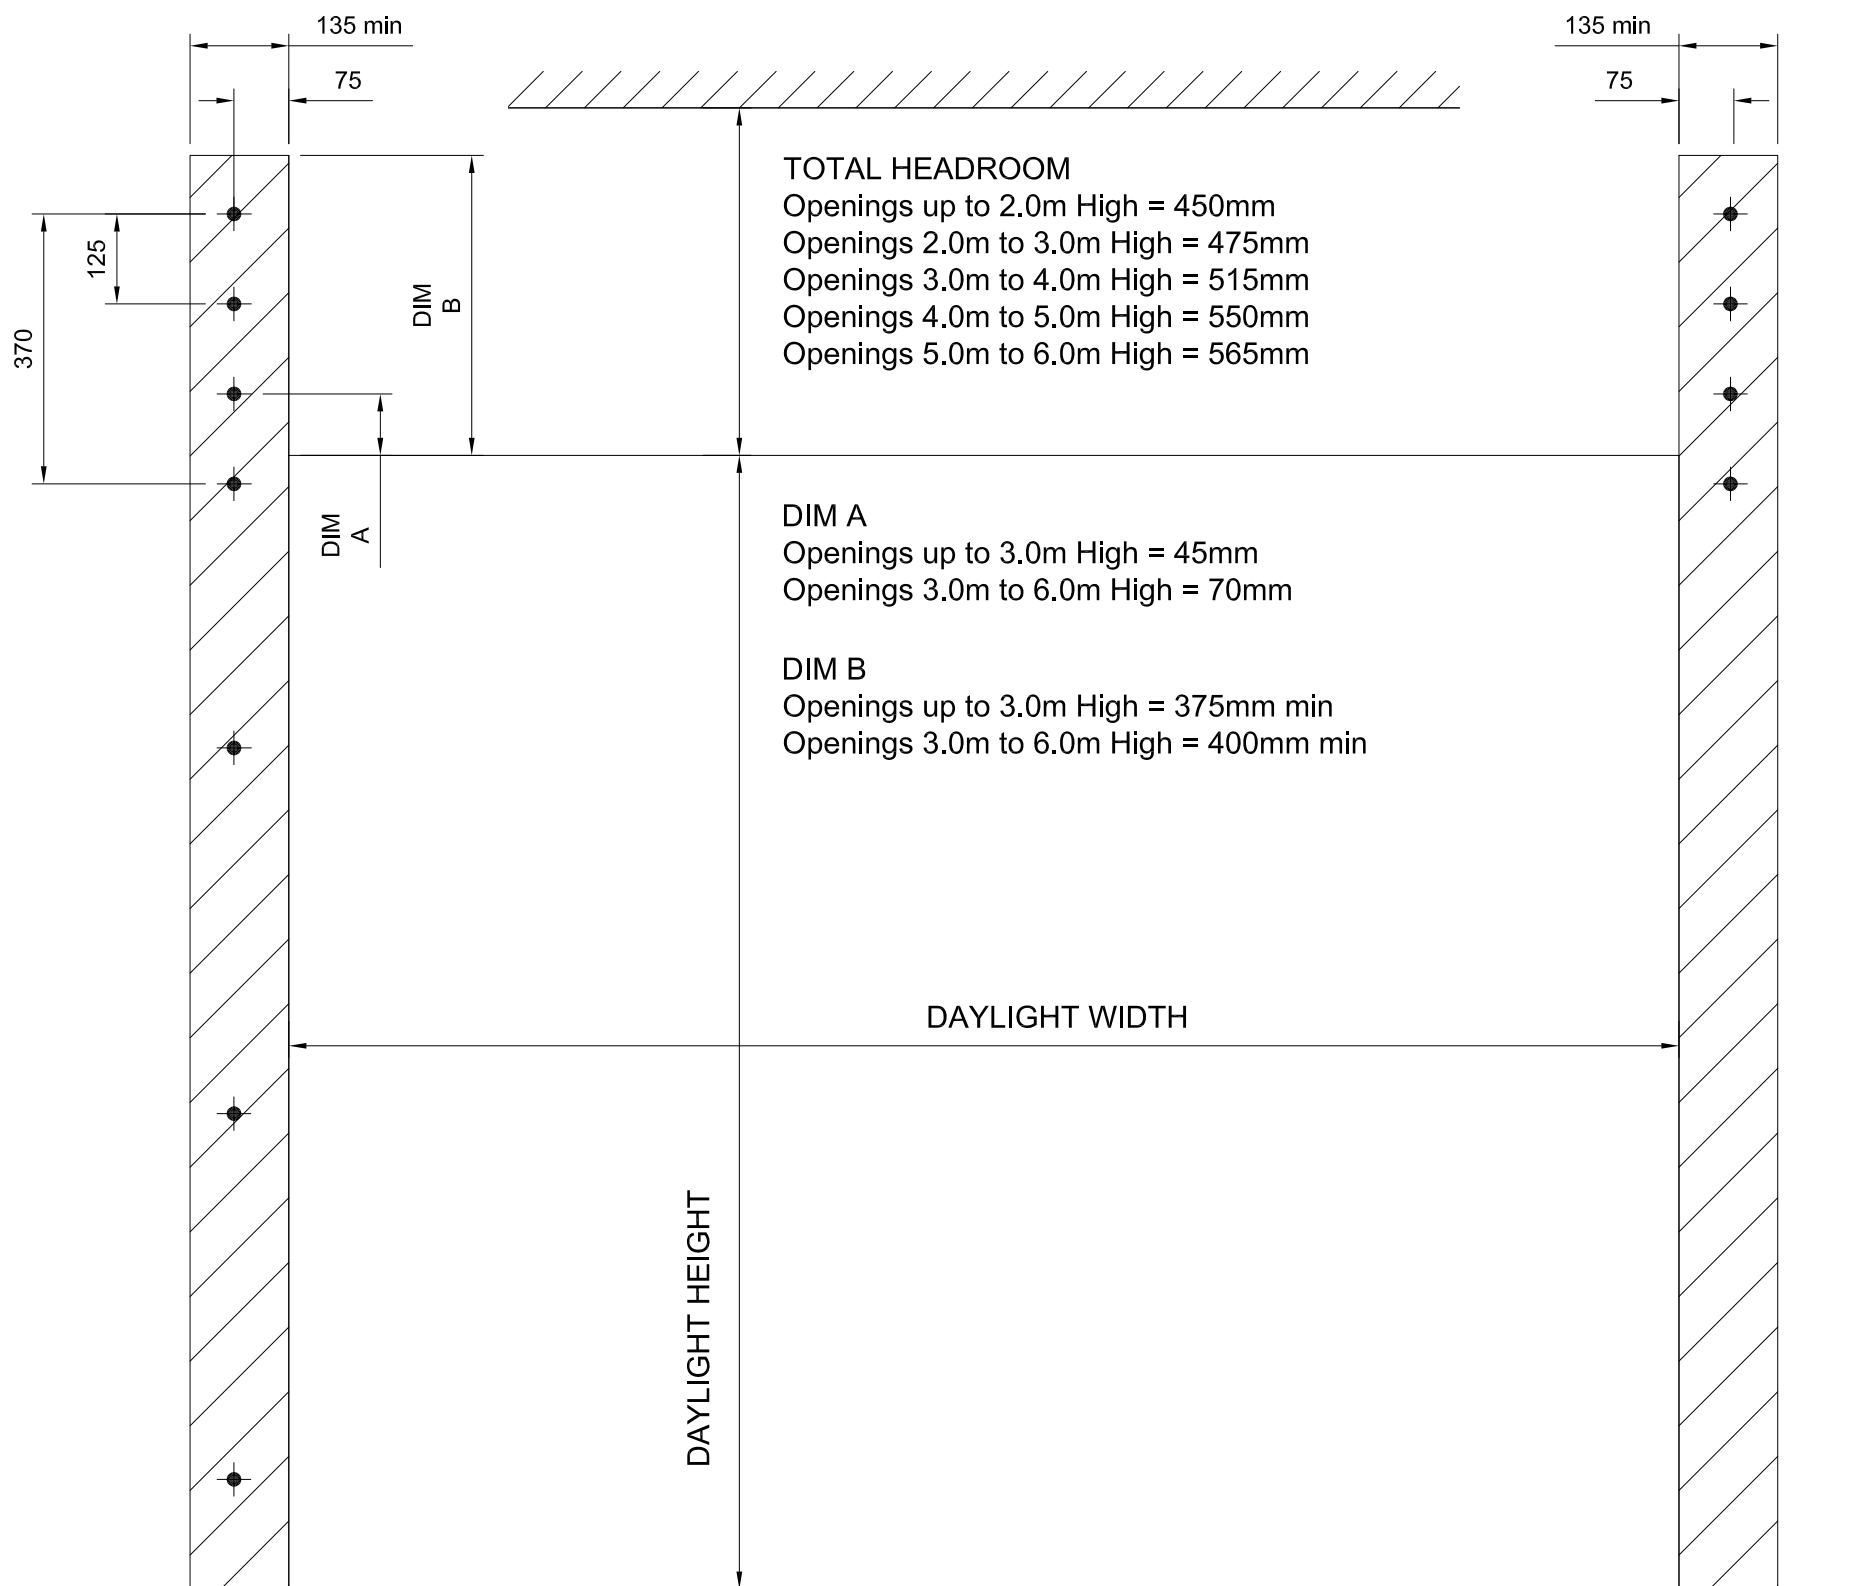

### NOTES

- DETAILS ARE THE SAME FOR BOTH SIDES OF THE DOOR
- STANDARD LAYOUT SHOWN. REFER TO SALES FOR SPECIAL CLEARANCE OPTIONS
- STRUCTURES SHOWN ARE INDICATIVE ONLY. STRUCTURAL ENGINEERING TO BE CLIENTS CARE
- SEE METALBILT FOR ROLL FORMED JAMB RECOMMENDATIONS
- GUIDE FIXINGS REQUIRED UP TO LINTEL ONLY

